


BUILDING CROSS SECTION

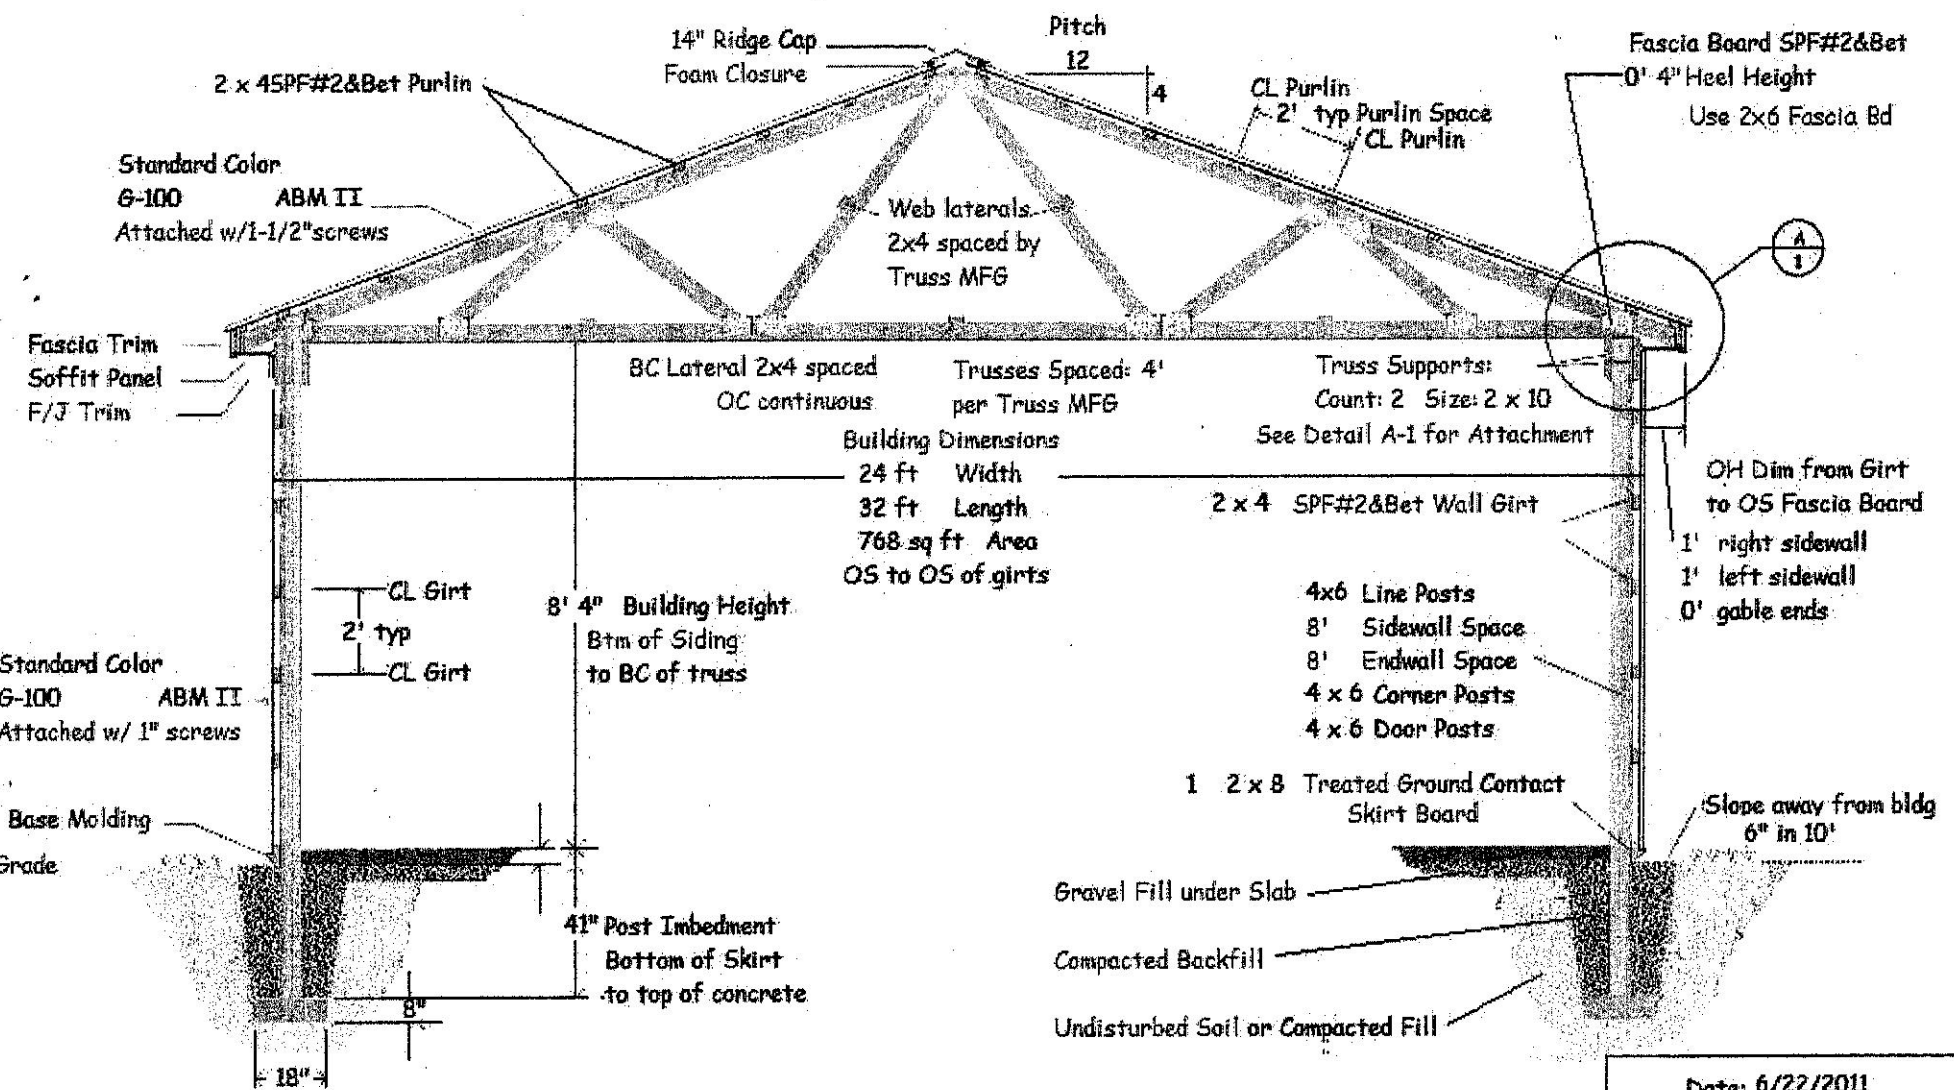

Standard Color
G-100 ABM II
Attached w/1-1/2" screws

Fascia Trim
Soffit Panel
F/J Trim

Standard Color
G-100 ABM II
Attached w/ 1" screws

Base Molding
Grade

14" Ridge Cap
Foam Closure

Pitch
12
4

CL Purlin
2' typ Purlin Space
CL Purlin

Web laterals
2x4 spaced by
Truss MFG

Fascia Board SPF#2&Bet
0' 4" Heel Height
Use 2x6 Fascia Bd

A
1

BC Lateral 2x4 spaced
OC continuous

Trusses Spaced: 4'
per Truss MFG

Truss Supports:
Count: 2 Size: 2 x 10
See Detail A-1 for Attachment

Building Dimensions
24 ft Width
32 ft Length
768 sq ft Area
OS to OS of girts

2 x 4 SPF#2&Bet Wall Girt

OH Dim from Girt
to OS Fascia Board
1' right sidewall
1' left sidewall
0' gable ends

CL Girt
2' typ
CL Girt

8' 4" Building Height
Btm of Siding
to BC of truss

4x6 Line Posts
8' Sidewall Space
8' Endwall Space
4 x 6 Corner Posts
4 x 6 Door Posts

1 2 x 8 Treated Ground Contact
Skirt Board

Slope away from bldg
6" in 10'

41" Post Imbedment
Bottom of Skirt
to top of concrete

Gravel Fill under Slab
Compacted Backfill
Undisturbed Soil or Compacted Fill

Date: 6/22/2011
Customer Name Here
Customer Address Here
Customer City, ST Zip Here
Project Address

